

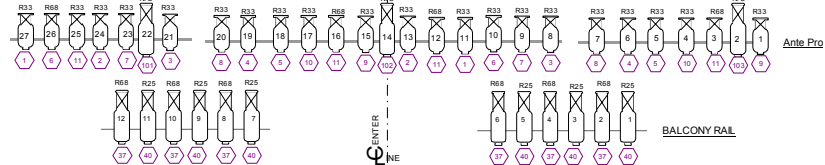
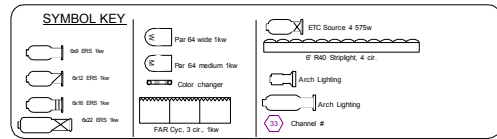
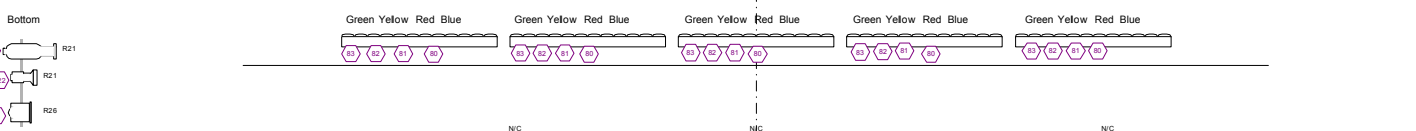


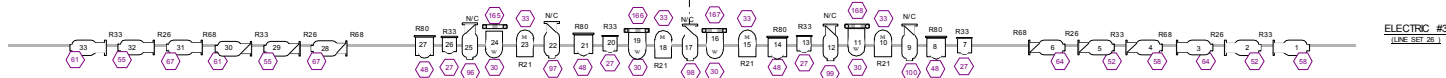

NEW GEL STRINGS:

- 0. R80 CLEAR
- 1. R80 PALE AMBER GOLD
- 2. R80 MEDIUM AMBER
- 3. R80 ORANGE
- 4. R80 LIGHT RED
- 5. R80 SHELTON EXOTIC
- 6. R80 MEDIUM PURPLE
- 7. R80 ROYAL LAVENDER
- 8. R80 INKSD
- 9. R80 PRIMARY BLUE
- 10. R80 MEDIUM BLUE

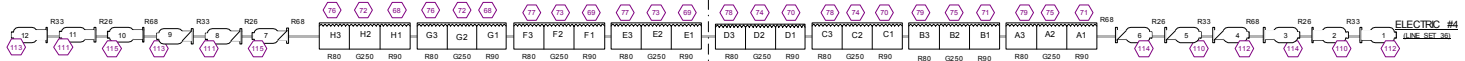

LIGHT PLOT

SAN GABRIEL CIVIC AUDITORIUM

HOUSE STANDARD HANGING PLOT

SCALE: 1/2"=1' 0" Drawn by: Richard Godinez

DATE: 12/13/2001

PAGE 1 OF 1 626-308-2865 ext. 229